



FLOOR PLAN


CLIENT NAME :- JAY	DRAWING TITLE :- FLOOR PLAN	NOTE:- ONLY WRITTEN DIMENSIONS TO BE FOLLOWED BY ANY DISCREPANCIES SHOULD BE REFERRED TO THE ARCHITECTS. THIS DRAWING AND ITS COPYRIGHT IS THE PROPERTY OF CivilLane.com IT SHOULD NOT BE USED, COPIED,	CivilLane .COM We Design Your Dream Home	
PROJECT CODE :- 3BHK/JA/DE/01	DRAWN BY :- DEEPALI SATAM			5
LOCATION :- MUMBAI	CHECKED BY :- HARDIK GOHIL			ł
DATE :- 19-12-2020	SCALE :- N.T.S DIMENSION :- MM	TRACED OR REPRODUCED WITHOUT THEIR PERMISSION		E

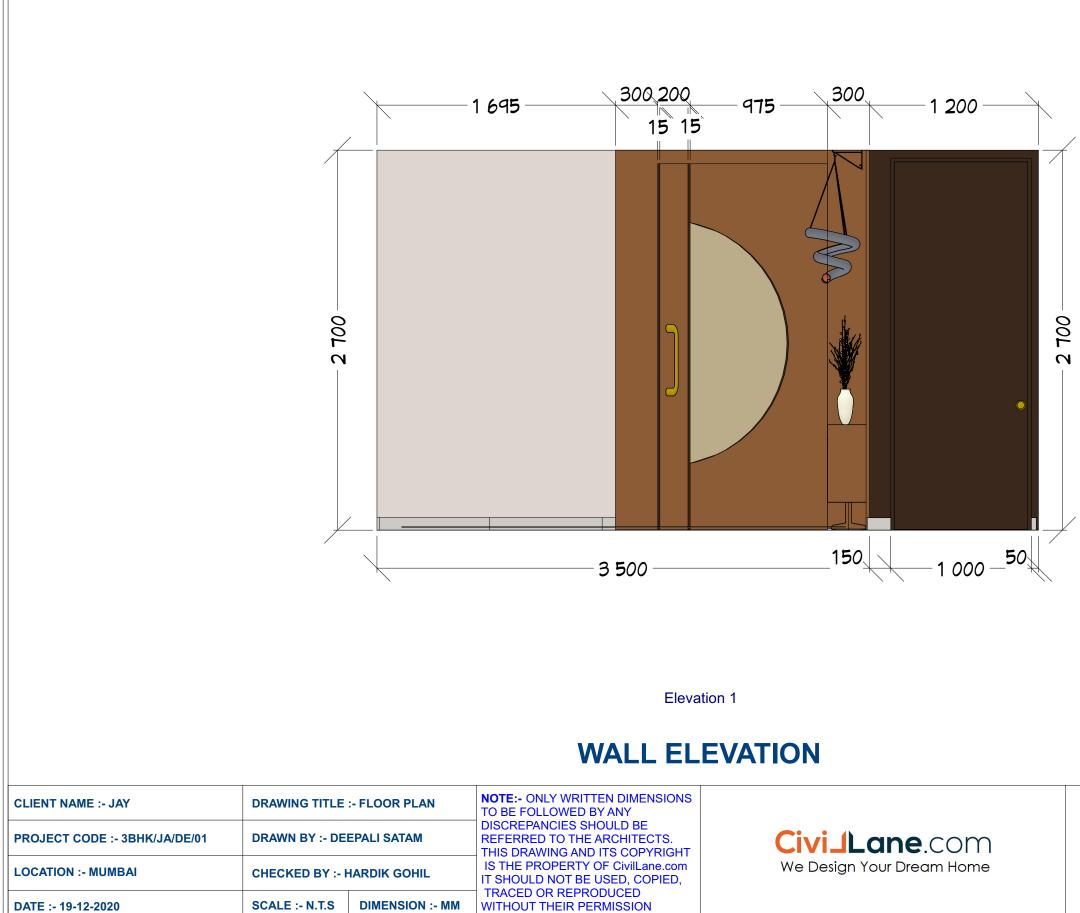

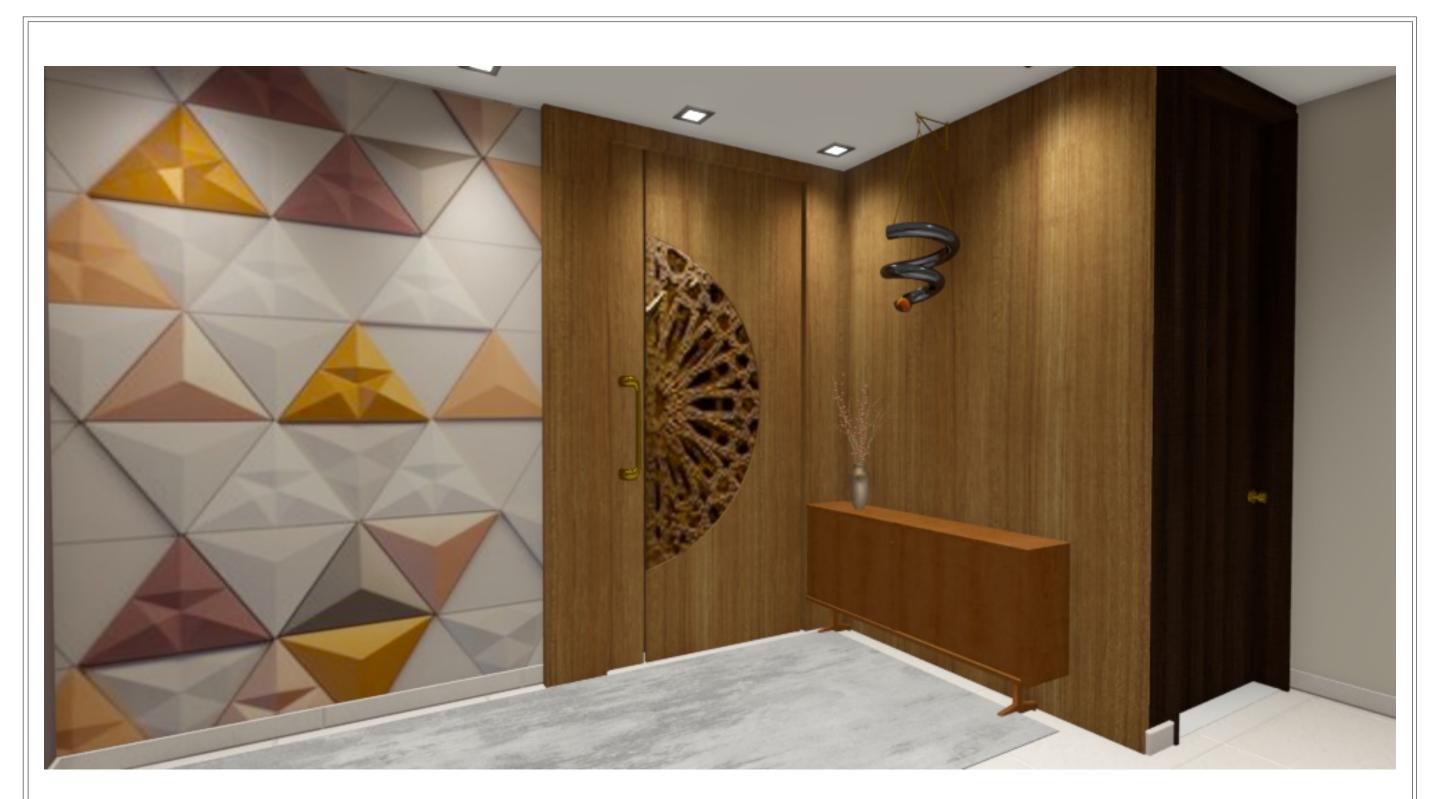


3D IMAGE -01

CLIENT NAME :- JAY	DRAWING TITLE	:- FLOOR PLAN	NOTE:- ONLY WRITTEN DIMENSIONS TO BE FOLLOWED BY ANY DISCREPANCIES SHOULD BE REFERRED TO THE ARCHITECTS. THIS DRAWING AND ITS COPYRIGHT	Civi_Lane.com
PROJECT CODE :- 3BHK/JA/DE/01	DRAWN BY :- DE	EPALI SATAM		
LOCATION :- MUMBAI	CHECKED BY :- HARDIK GOHIL		IS THE PROPERTY OF CivilLane.com IT SHOULD NOT BE USED, COPIED,	We Design Your Dream Home
DATE :- 19-12-2020	SCALE :- N.T.S	DIMENSION :- MM	TRACED OR REPRODUCED WITHOUT THEIR PERMISSION	

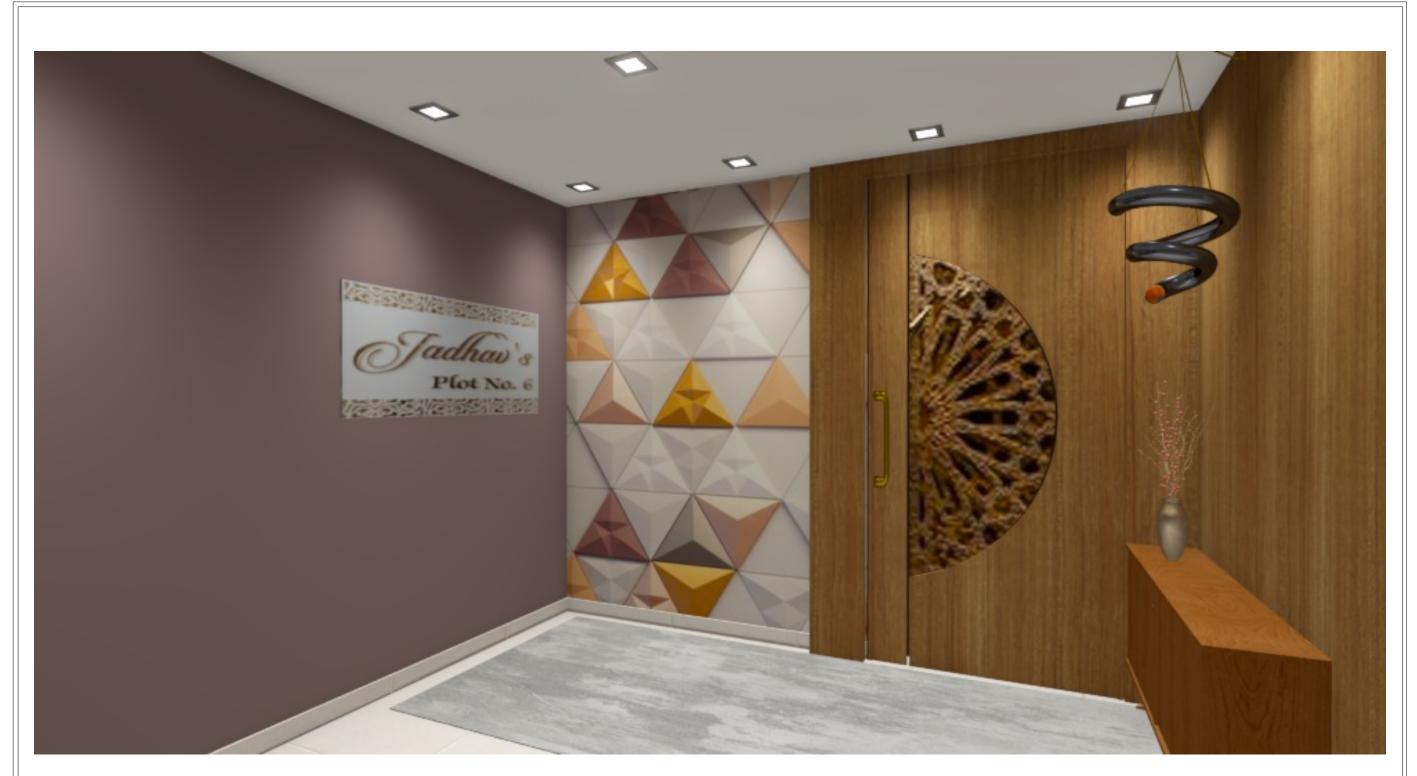

3D IMAGE -02

CLIENT NAME :- JAY	DRAWING TITLE :- FLOOR PLAN DRAWN BY :- DEEPALI SATAM CHECKED BY :- HAPDIK COHIL		NOTE:- ONLY WRITTEN DIMENSIONS TO BE FOLLOWED BY ANY DISCREPANCIES SHOULD BE REFERRED TO THE ARCHITECTS. THIS DRAWING AND ITS COPYRIGHT IS THE PROPERTY OF CivilLane.com IT SHOULD NOT BE USED, COPIED,	CivilLane .COM We Design Your Dream Home
PROJECT CODE :- 3BHK/JA/DE/01				
LOCATION :- MUMBAI				
DATE :- 19-12-2020	SCALE :- N.T.S	DIMENSION :- MM	TRACED OR REPRODUCED	

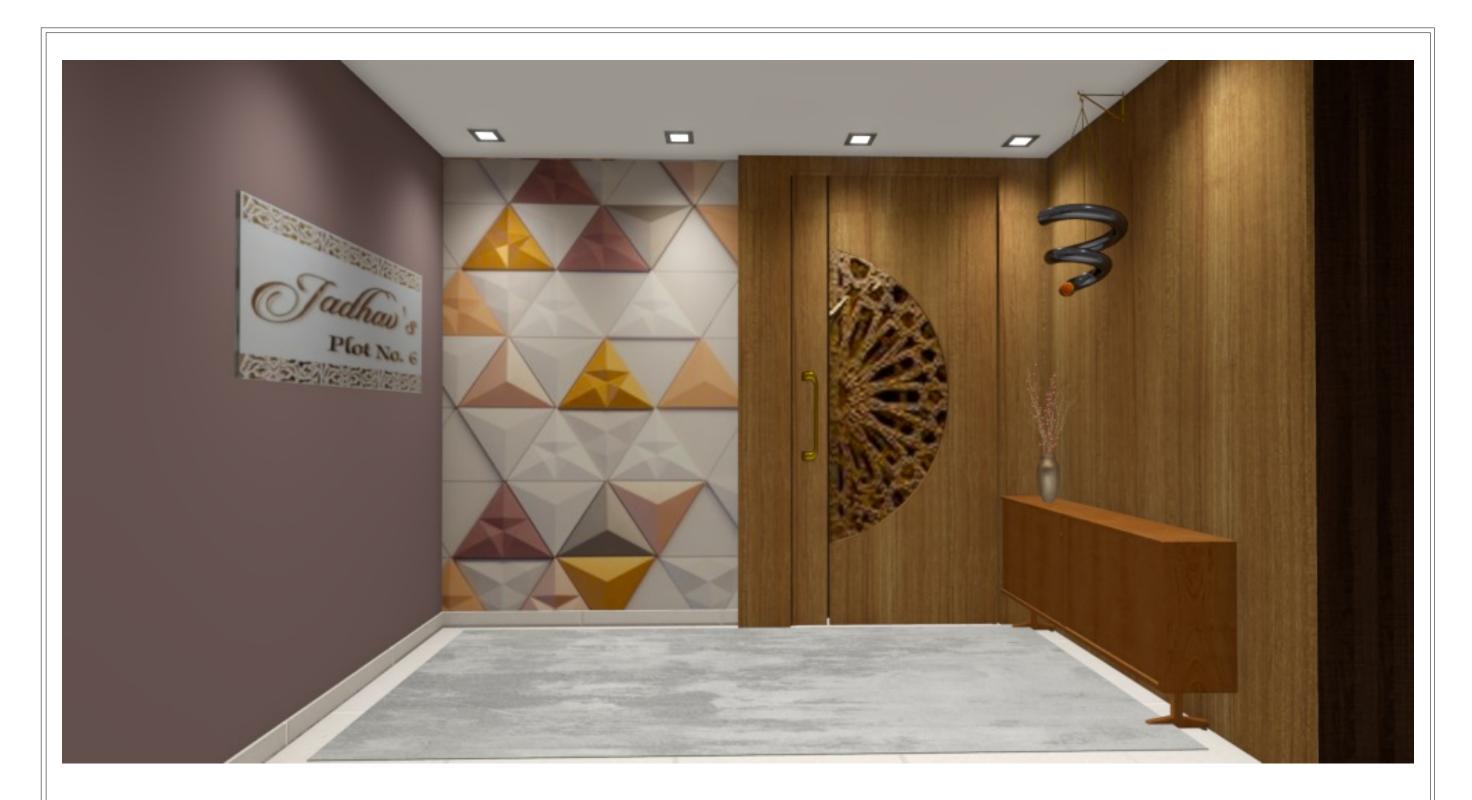


3D IMAGE -03

	1		<u> </u>	
CLIENT NAME :- JAY	DRAWING TITLE :- FLOOR PLAN		NOTE:- ONLY WRITTEN DIMENSIONS TO BE FOLLOWED BY ANY DISCREPANCIES SHOULD BE REFERRED TO THE ARCHITECTS. THIS DRAWING AND ITS COPYRIGHT IS THE PROPERTY OF CivilLane.com IT SHOULD NOT BE USED, COPIED,	CivilLane .COM We Design Your Dream Home
PROJECT CODE :- 3BHK/JA/DE/01	DRAWN BY :- DEEPALI SATAM			
LOCATION :- MUMBAI	CHECKED BY :- HARDIK GOHIL			
DATE :- 19-12-2020	SCALE :- N.T.S	DIMENSION :- MM	TRACED OR REPRODUCED WITHOUT THEIR PERMISSION	



MARINO LAMINTE

10856-SF

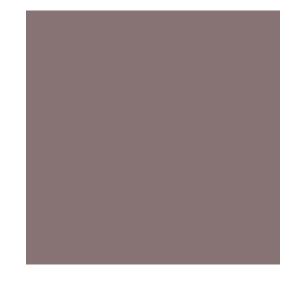



3D

WALL TEXTURE

MATERIAL DETAIL

CLIENT NAME :- JAY	DRAWING TITLE	:- FLOOR PLAN	NOTE:- ONLY WRITTEN DIMENSIONS TO BE FOLLOWED BY ANY	
PROJECT CODE :- 3BHK/JA/DE/01	DRAWN BY :- DE	EPALI SATAM	DISCREPANCIES SHOULD BE REFERRED TO THE ARCHITECTS. THIS DRAWING AND ITS COPYRIGHT	Civi_Lane.com
LOCATION :- MUMBAI	CHECKED BY :- HARDIK GOHIL		IS THE PROPERTY OF CivilLane.com IT SHOULD NOT BE USED, COPIED,	We Design Your Dream Home
DATE :- 19-12-2020	SCALE :- N.T.S	DIMENSION :- MM	TRACED OR REPRODUCED WITHOUT THEIR PERMISSION	

ASIAN PAINT

8743

CivilLane Modular Kitchens & Modular Wardrobes



WELCOME Modular Kitchen Showroom: MUMBAI

Shop No. 18 ,Giridwar Apartment, Mathuradas Road, near PNB ATM, Kandivali, Mumbai, Maharashtra 400067

PUNE

Shop No.111, Undri City Center, Near Bishops School, Undri-Hadapsar Road, Undri, Pune -411060.

Book An Appointment Call# +91-91720 73720

CLIENT NAME :- JAY	DRAWING TITLE :- FLOOR PLAN DRAWN BY :- DEEPALI SATAM CHECKED BY :- HARDIK GOHIL		NOTE:- ONLY WRITTEN DIMENSIONS TO BE FOLLOWED BY ANY	CivilLane .COM We Design Your Dream Home	OF Sho Ma Kar MO
PROJECT CODE :- 3BHK/JA/DE/01			DISCREPANCIES SHOULD BE REFERRED TO THE ARCHITECTS. THIS DRAWING AND ITS COPYRIGHT		
LOCATION :- MUMBAI			IS THE PROPERTY OF CivilLane.com IT SHOULD NOT BE USED, COPIED,		
DATE :- 19-12-2020	SCALE :- N.T.S	DIMENSION :- MM	TRACED OR REPRODUCED WITHOUT THEIR PERMISSION		EM